

PEME EKZISTUESE = 383

ALBERI ESISTENTI



PEME TE PREERA = 61 (15.5%)

ALBERI TAGLLATI




PEME TE MBELULA = 210 (51.93%)

NUOVI ALBERI PIANIATI



PROIEKT - PEME TOTALI = 542

PROIETTO - TOTALE ALBERI

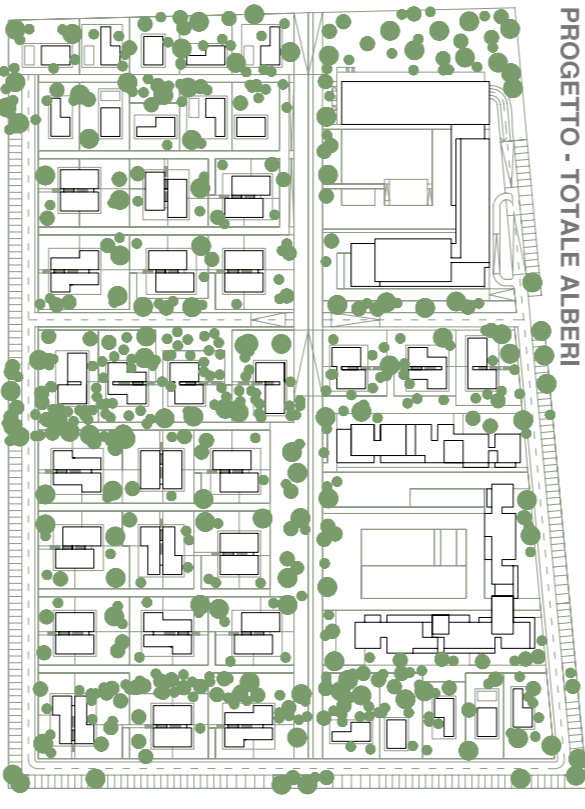

PEME TE MBELULA:
NUOVI ALBERI PIANIATI:

Numero edifici	
Superficie	
Volume	
Perimetro	
Area	
Volume	
Uti	
Agente	
Esclusivo	

PROGETISTI: DUDAJI KONSTRUKSION
ADRESA: TIRANIA NR.4 SHIRI DUKATI
KOMITETI TRAJTE: DUDAJI KONSTRUKSION
LOCALIZIM: LOTO 4 NR.4 SHIRI DUKATI

INVESTITORE: BESNIK DUDAJ

KOMPLEKS TURISTIK, PARCELA 4
COMPLESSO TURISTICO, LOTTO 4

ARKITETI: ROSANA ATENA

ARKITETI: MARCO SARDELLA

ARKITETI: ANITA PAPAJANI A0881

EMERTIMI I FLETES:
PLANI E TERRACE - SHKALLA 1:500

OGJETO DELLA TAVOLA:
PIANTA TERRAZZE - SCALA 1:500

FEIJA
TAV.
05
DATA
12/2007

