



A

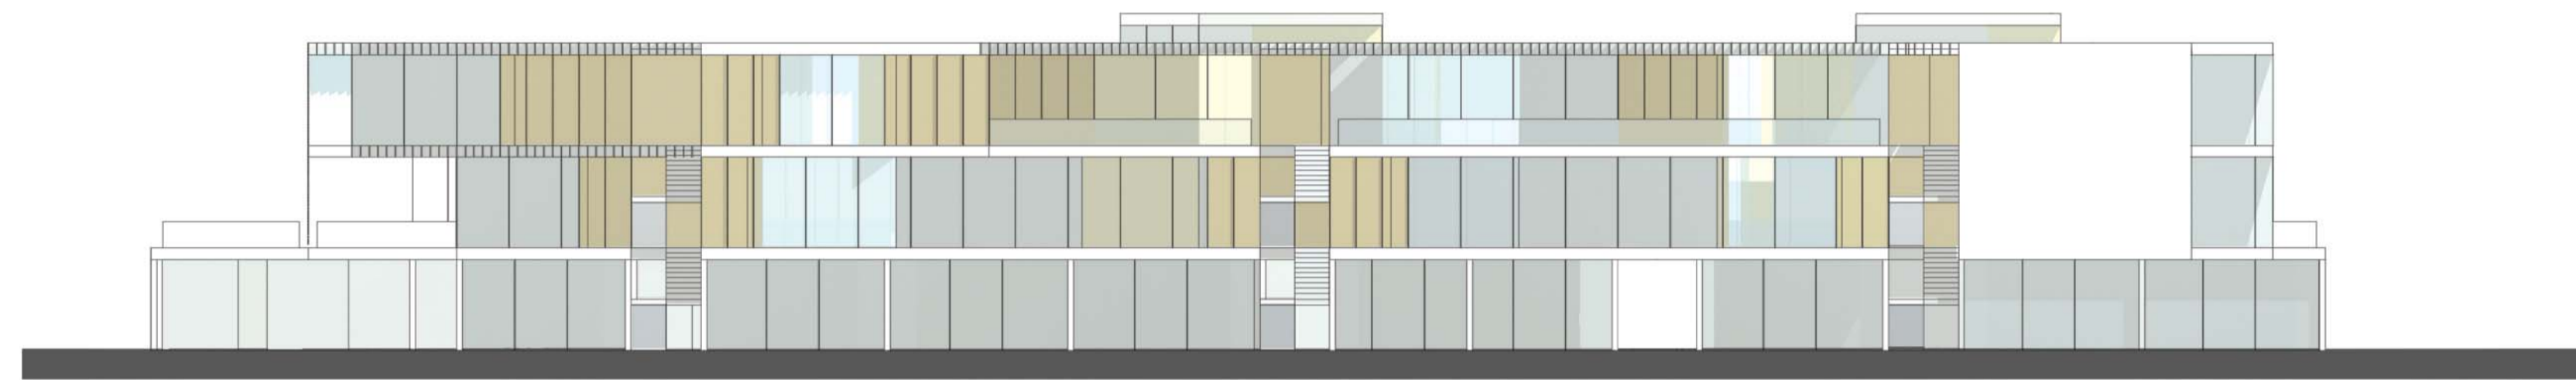

B

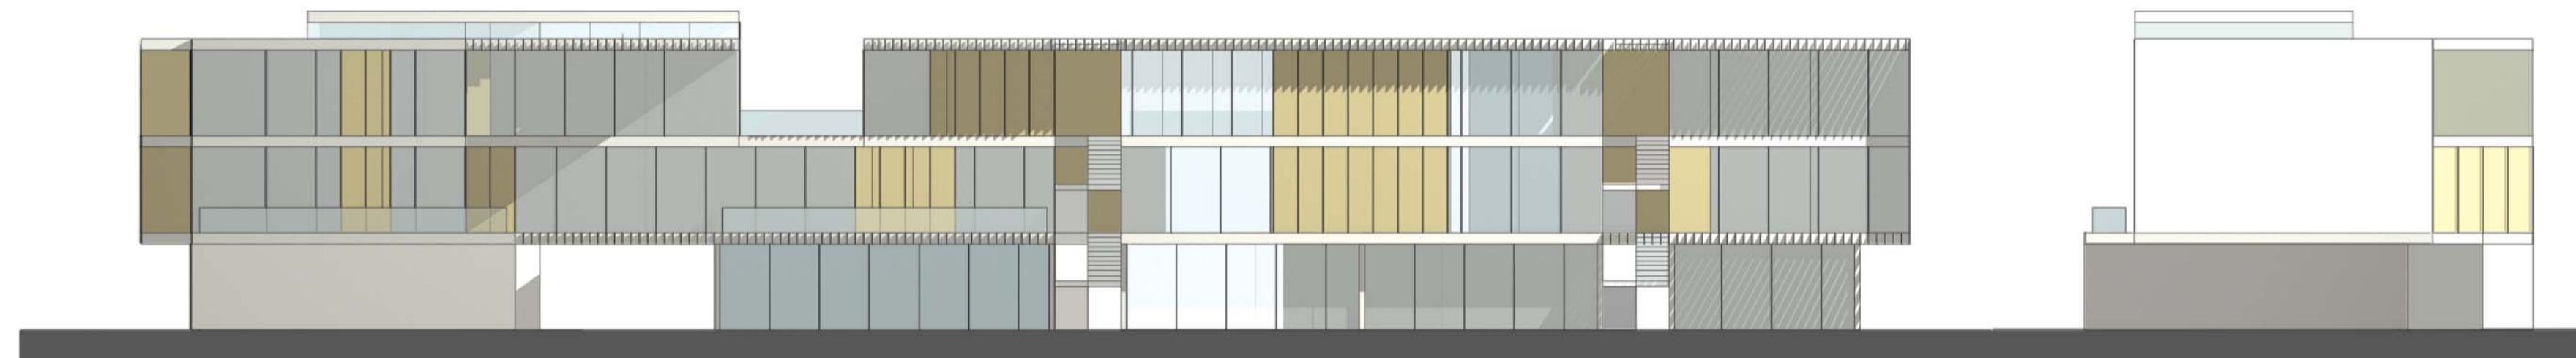

C



D

SHKALLA 1:200
SCALA 1:200

0 5 m 20 m

POROSITESI: DUDAJ KONSTRUKSION ADRESA: PARCELA NR.4 GJIRI LALZIT COMMITTENTE: DUDAJ KONSTRUKSION LOCALIZZAZIONE: LOTTO NR.4 GJIRI LALZIT	
INVESTITORI: Besnik DUDAJ INVESTITORE: Besnik DUDAJ	
KOMPLEKS TURISTIK, PARCELA 4 COMPLESSO TURISTICO, LOTTO 4	
ARKITEKT: ARCHITETTO: Rossana ATENA	
ARKITEKT: ARCHITETTO: Marco SARDELLA	
ARKITEKT: ARCHITETTO: Anita PAPAJANI A.0881	
EMERTIMI I FLETES: PASQYRA REZIDENCE - SCALA 1:200	FLETA TAV. 10
OGGETTO DELLA TAVOLA: PROSPETTI RESIDENCE - SCALA 1:200	DATA 12.2007